




FINAL ASBUILT SLAB. (After Grinding and Filling)

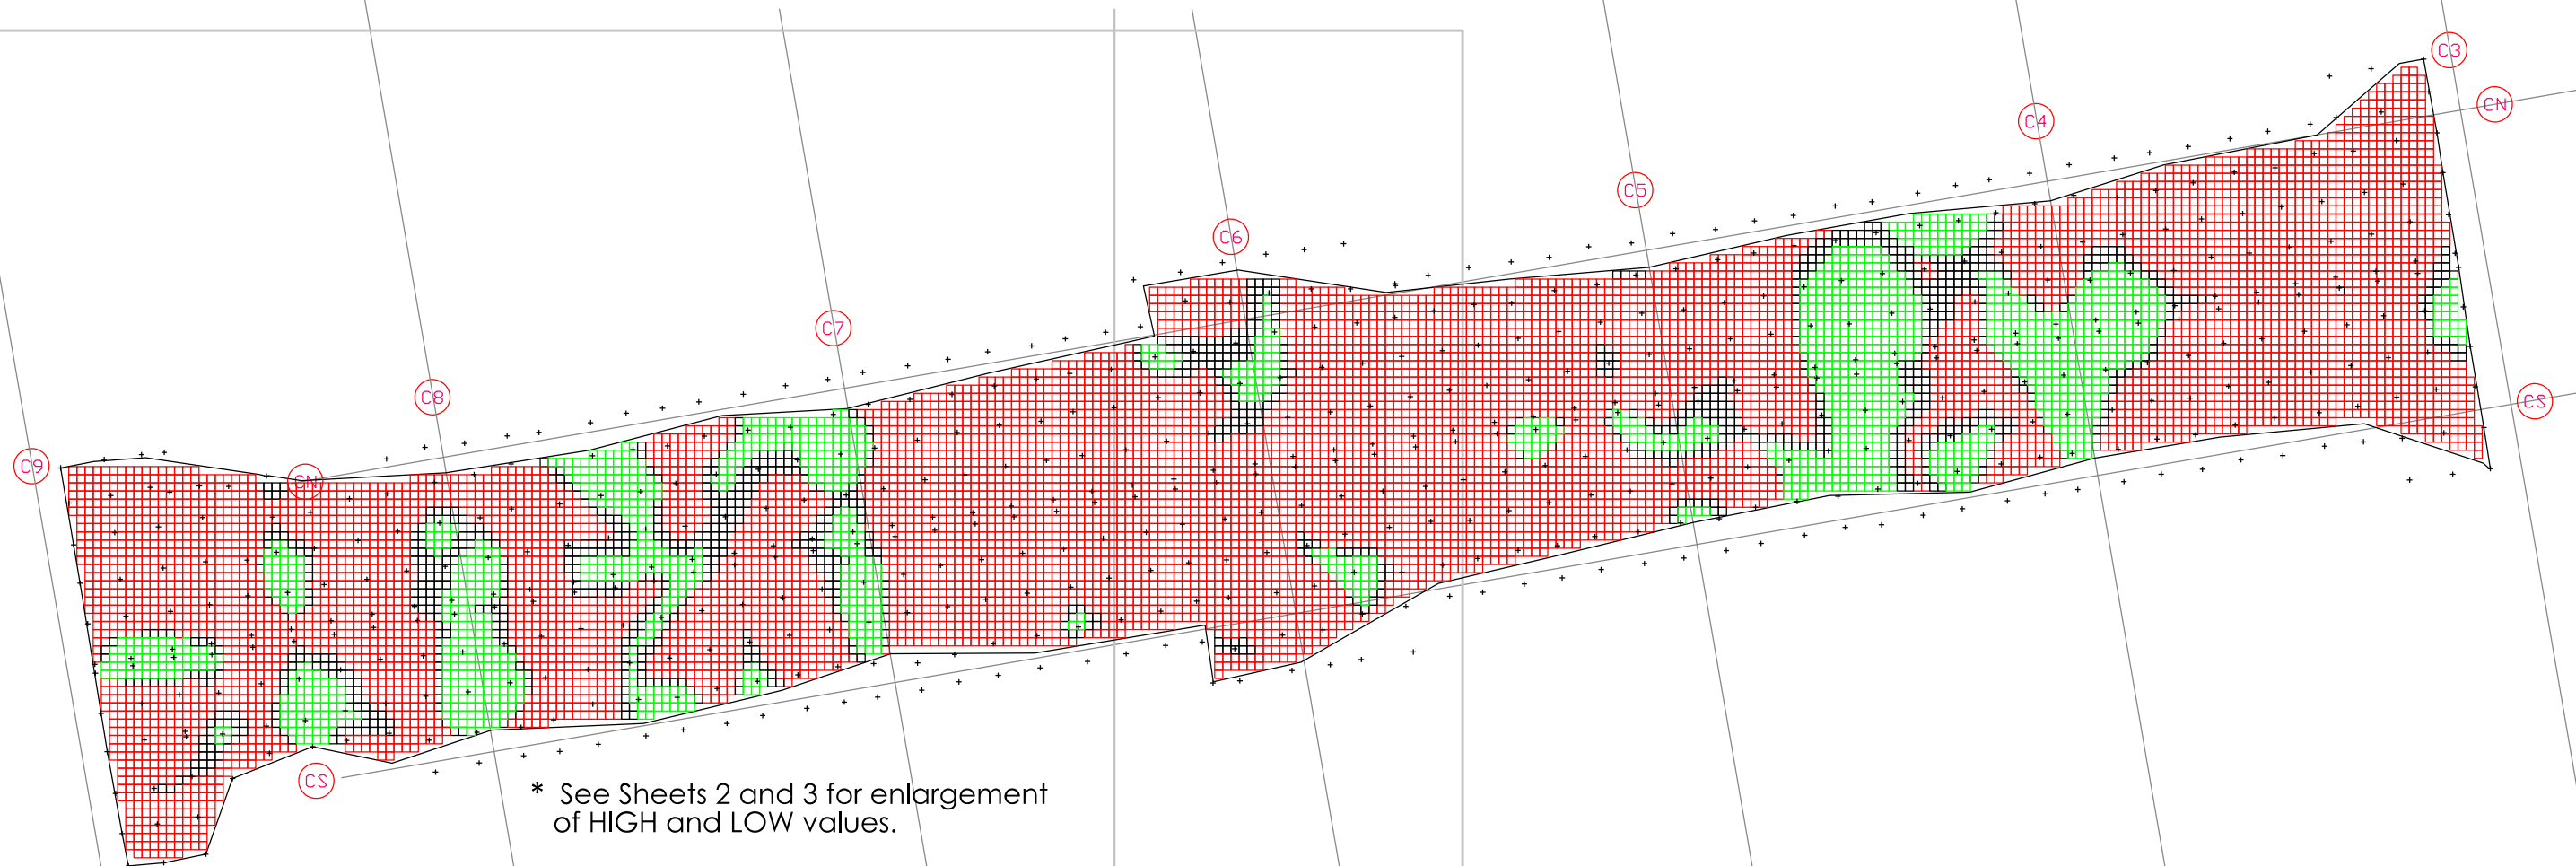

* See Sheets 2 and 3 for enlargement of HIGH and LOW values.

SURVEYED AREA.

Final Surveyed Slab **ABOVE** (Revised) Design SSL (***.**) : 158.4m² (17%)
Final Surveyed Slab **BELOW** (Revised) Design SSL (***.**) : 708.1m² (74%)
Final Surveyed Slab **EQUAL TO** (Revised) Design SSL (***.**) : 86.5m² (9%)